



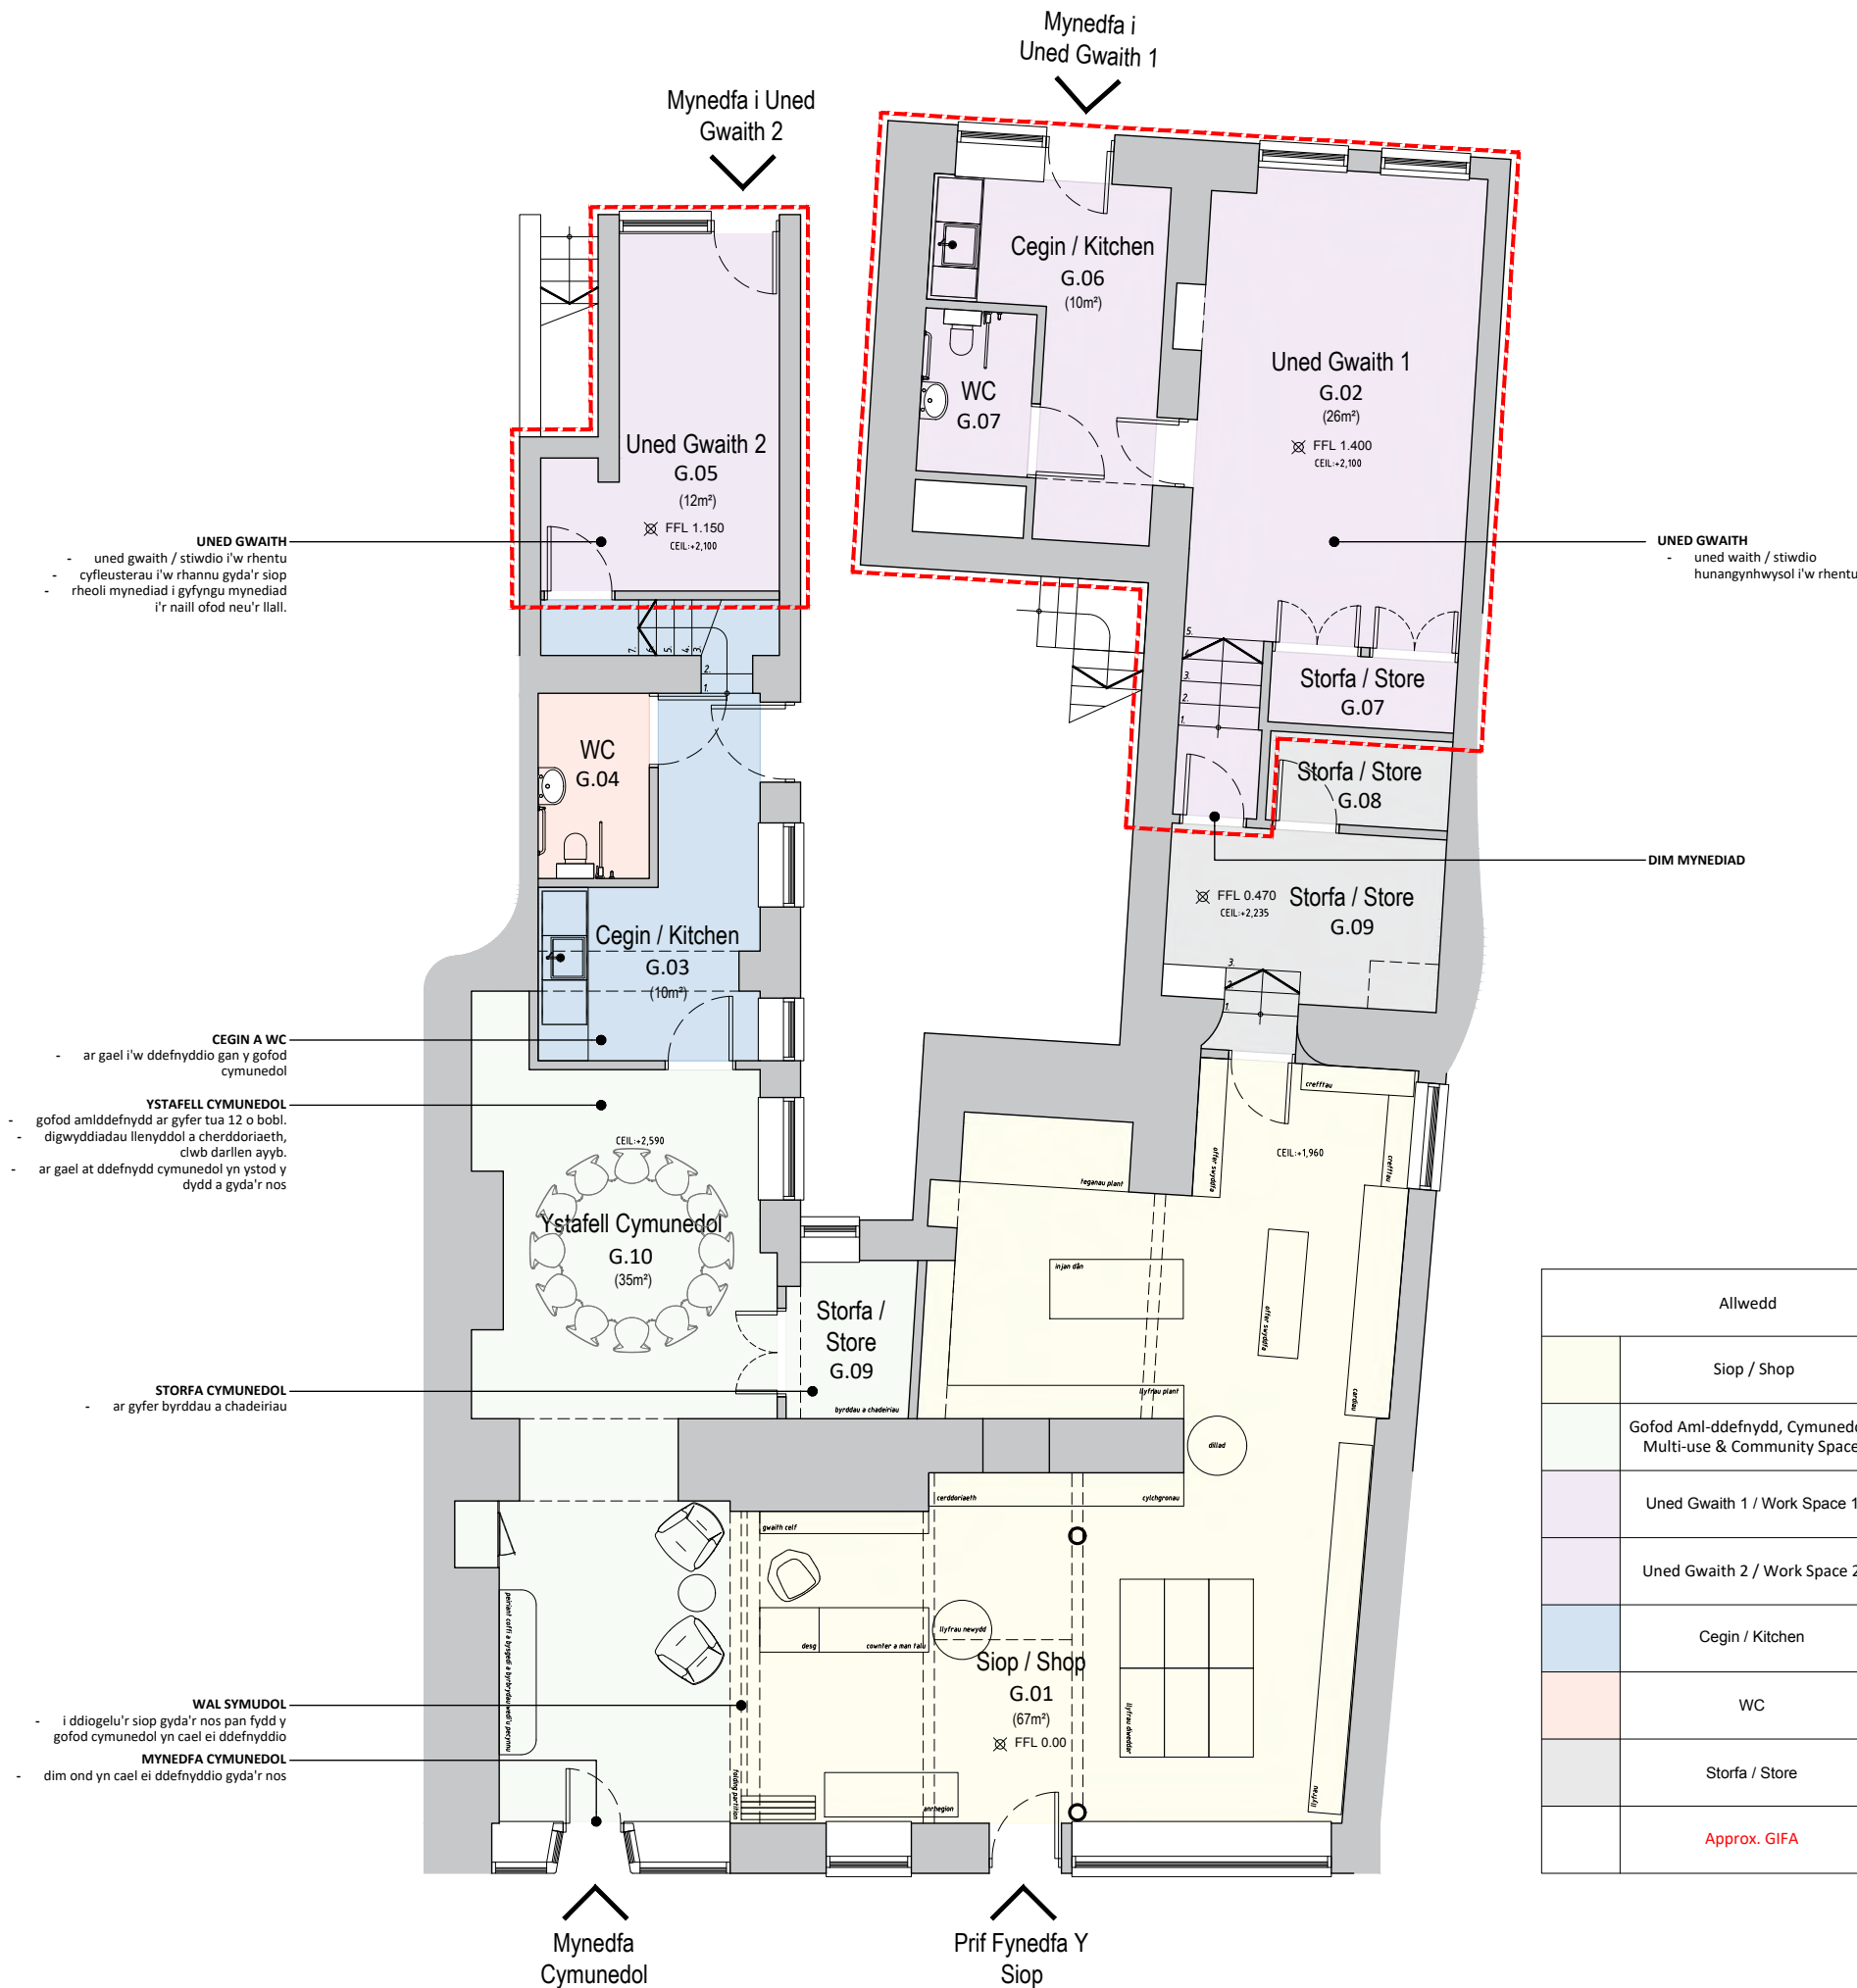

1 Cynllun Llawr Gwaelod - Opsiwn 1

Scale: 1:100

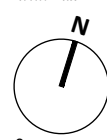

0m 2m 4m

Scale: 1:100